


PLOT PLAN

Instructions: Please fill in the necessary measurements. Using a straight edge please draw existing Buildings with a solid line, draw proposed with a dotted line.

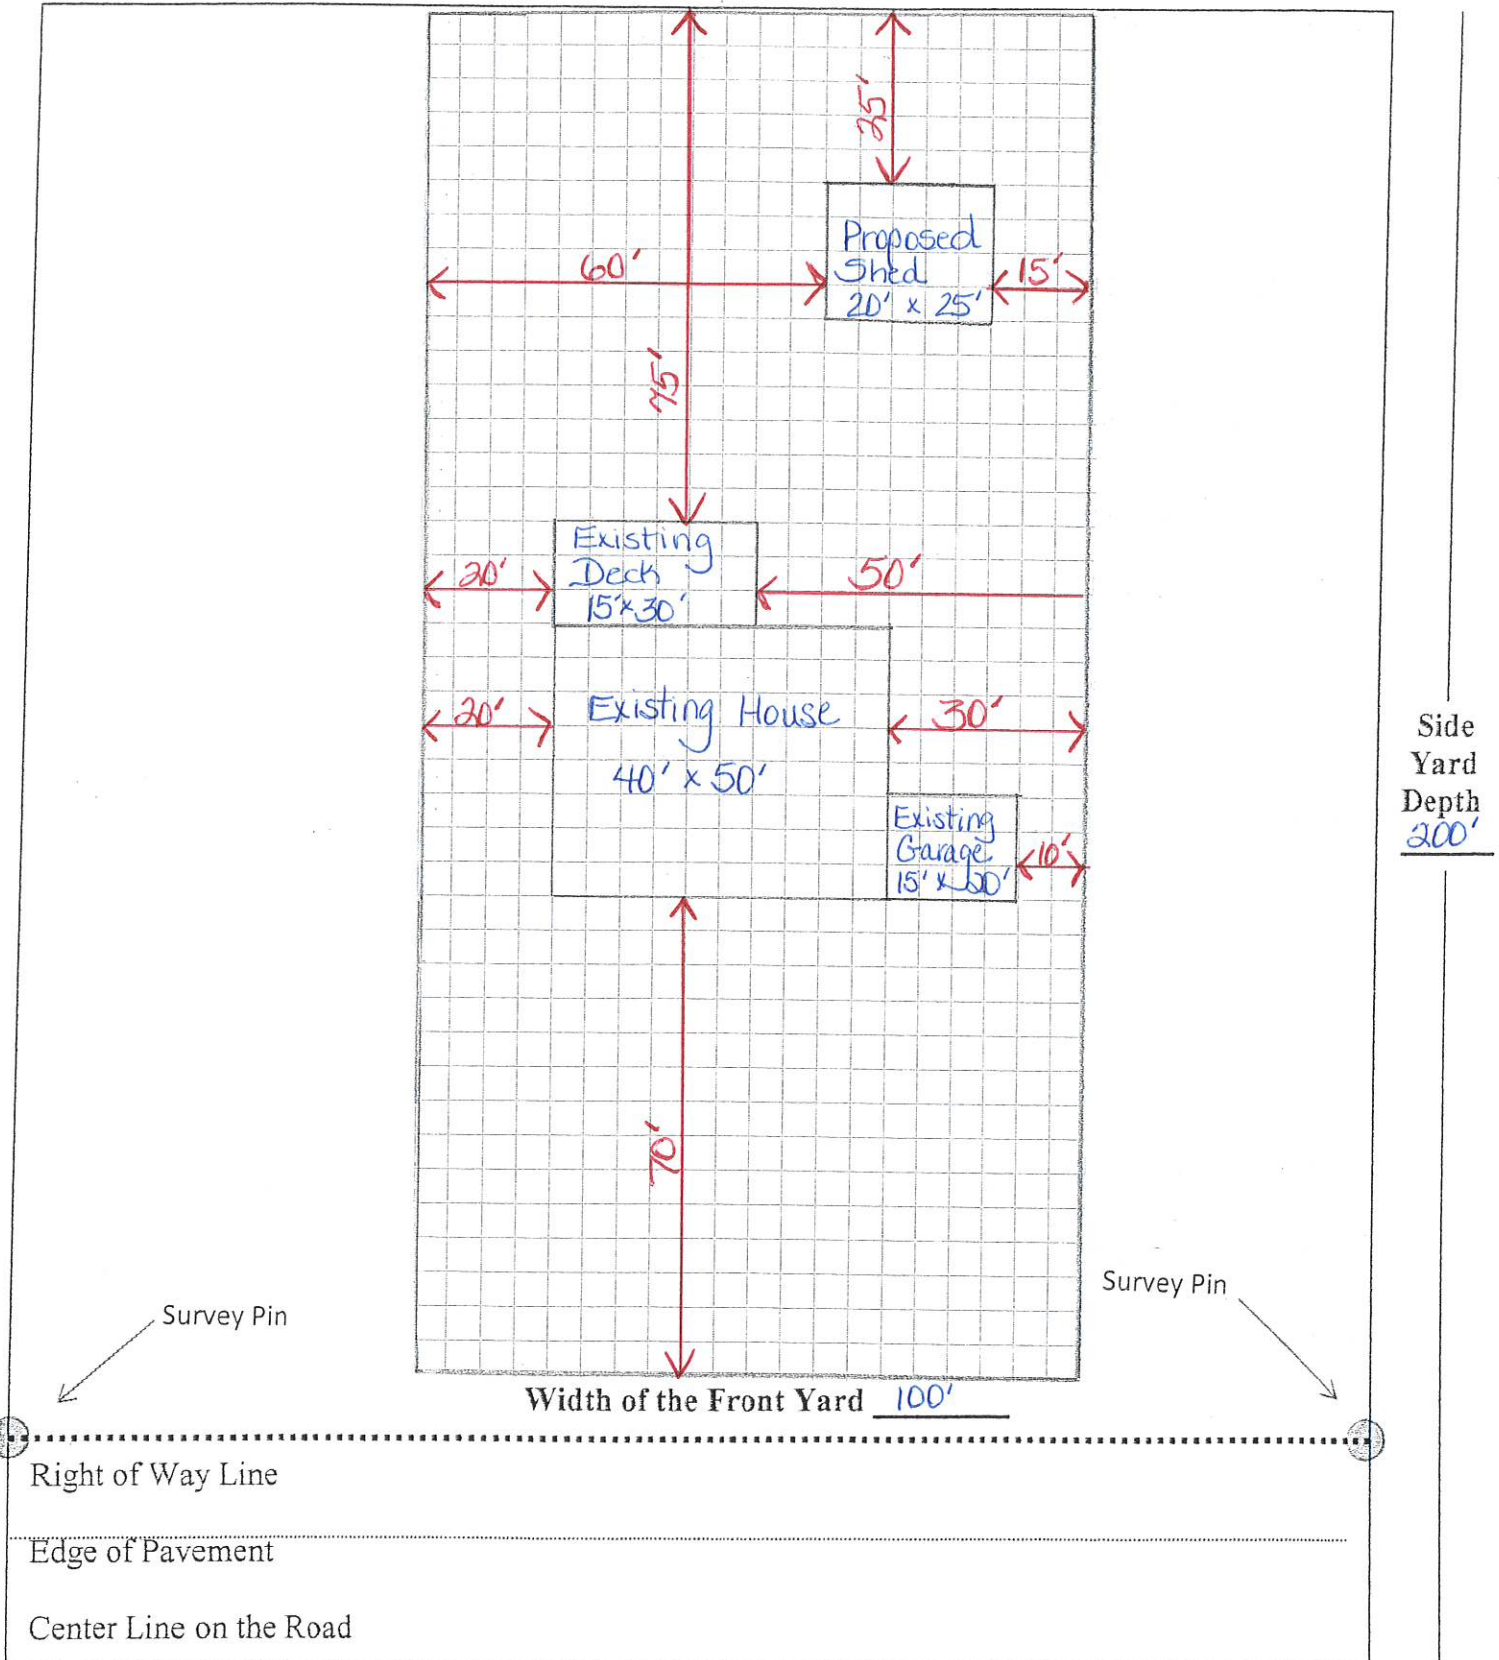

Address 1000 Main Street

Mailing Address 1000 Main Street

Lot Area (square feet or acres) 20,000 Square Feet

Owner John + Mary Doe

Principle Building Square Feet

1st Floor 2000

2nd Floor 0

Garage 300

Total Square Feet (Principle Building & Garage) 2300

Type of Additional Structure(s) Deck

Square Feet of Additional Structure(s) 450

Type of Proposed Structure Shed

Square Feet of Proposed Structure) 500

FOR OFFICE USE ONLY:

Permit Number _____

Price _____